


DRAWING LEGEND	
EXISTING	DESCRIPTION
STRUCTURES	
	ON-AIRPORT BUILDING
	BUILDING
	FENCE LINE
PAVEMENTS	
	AIRFIELD PAVEMENT
	TAXIWAY NAME IDENTIFICATION
	RUNWAY PAVEMENT
	GROUND VEHICLE PAVEMENT
	RUNWAY CENTERLINE
	TAXIWAY CENTERLINE
	APRON VEHICLE SERVICE ROAD (VSR)
AIRPORT SAFETY AREAS	
	APPROACH RPZ
	DEPARTURE RPZ
	RUNWAY SAFETY AREA
	RUNWAY OBJECT FREE AREA
	RUNWAY OBSTACLE FREE ZONE
	INNER APPROACH OBSTACLE FREE ZONE
	INNER-TRANSITIONAL OBSTACLE FREE ZONE
	RUNWAY VISIBILITY ZONE
	BUILDING RESTRICTION LINE (25)
	TAXIWAY OBJECT FREE AREA
	AIRPORT DESIGN APPROACH SURFACE
	PART 77 APPROACH SURFACE
	PRECISION OBSTACLE FREE ZONE
	LOCALIZER CRITICAL AREA
	GLIDE SLOPE CRITICAL AREA
NAVIGATIONAL AIDS	
	GLIDE SLOPE
	WIND CONE
	PAPI
	VASI
	LOCALIZER
	AIRPORT BEACON
ENVIRONMENT	
	GROUND CONTOURS
	WATER BODIES
	FLOODPLAIN
	TREE LINE
OTHER	
	PRIMARY AIRPORT CONTROL STATION (PACS) AND SECONDARY AIRPORT CONTROL STATION (SACS)
	AIRPORT PROPERTY LINE
	AERONAUTICAL USE RELEASE/LAND CONSENT FOR NON-AERONAUTICAL USE

EXISTING FACILITIES TABLE					
#	EXISTING FACILITY NAME	TOP ELEVATION	#	EXISTING FACILITY NAME	TOP ELEVATION
1	HANGAR	432.5'	16	HANGAR	433.8'
2	RTR SITE	426.6'	17	HANGAR	435.6'
3	HANGAR	458.2'	18	FORMER RESERVATIONS CENTER	445.1'
4	HANGAR	457.8'	19	AIR CARGO	443.5'
5	MAINTENANCE FACILITY	442.6'	20	AIR CARGO	454.1'
6	HANGAR	477.9'	21	AIR CARGO	441.6'
7	HANGAR	454.6'	22	AIR CARGO	437.0'
8	HANGAR	473.4'	23	AIRPORT MOTEL	438.1'
9	HANGAR	462.5'	24	ARFF BUILDING	446.7'
10	STORAGE	465.4'	25	FORMER ARFF BUILDING	443.9'
11	HANGAR	470.7'	26	AUTO PARKING GARAGE	462.6'
12	MAINTENANCE FACILITY	467.8'	27	PASSENGER TERMINAL	447.0'
13	FBO	460.0'	28	NORTH CONCOURSE	449.1'
14	HANGAR	435.6'	29	SOUTH CONCOURSE	454.6'
15	HANGAR	443.5'	30	CAS COMPANIES	429.4'
31	NYS POLICE HQ	438.4'	32	RENTAL CAR MAINTENANCE - ALAMONATIONAL	431.8'
33	RENTAL CAR MAINTENANCE - HERTZ	430.4'	34	RENTAL CAR MAINTENANCE - AVIS	430.9'
35	RENTAL CAR MAINTENANCE - HERTZ	427.9'	36	FAA AIR TRAFFIC CONTROL TOWER	559.3'
37	AIRPORT MAINTENANCE	434.7'	38	SAND STORAGE BUILDING	440.3'
39	MAINTENANCE STORAGE BUILDING	459.3'	40	MAINTENANCE STORAGE BUILDING	447.2'
41	TRANSFORMER VAULT	427.1'	42	SNOW REMOVAL EQUIPMENT STORAGE BUILDING	425.9'
43	ASR-9	511.8'	44	MAINTENANCE STORAGE BUILDING	441.9'

- SHEET NOTES**
- BASEMAP LINEWORK FROM SEPTEMBER 2021 AGIS SURVEY BY WOOLPERT INC.
 - LINEWORK FOR THE AIR NATIONAL GUARD COMPOUND IS FROM SYR ALP DRAWING DATED SEPTEMBER 2006.
 - AIRPORT PROPERTY OUTLINE LINEWORK FROM SYRACUSE REGIONAL AIRPORT AUTHORITY GIS DATA, 2016.
 - PARKING LOT 1 EMPLOYEE PARKING EXPANSIONS. LINEWORK FROM BID SET NO.1 DATED AUGUST, 2022. PARKING LOT 2 OVERFLOW PARKING. LINEWORK FROM BID SET NO.2 DATED AUGUST, 2022. PARKING LOT 3, CELL PHONE LOT, LINEWORK FROM BID SET NO.3 DATED AUGUST, 2022. CONNECTOR TAXIWAY LINEWORK FROM 90% DESIGN REVIEW PLANS DATED SEPTEMBER, 2022.
 - HORIZONTAL DATUM IS IN NAD83 NEW YORK STATE PLANES, CENTRAL ZONE, US FOOT.
 - VERTICAL DATUM IS IN NAVD83.
 - ALL ELEVATION VALUES ARE IN FEET MSL UNLESS OTHERWISE NOTED.
 - DATA ON EXISTING SURVEY MONUMENTS OBTAINED FROM NOAA (NGS) - <https://www.ngs.noaa.gov/cgi-bin/airports.pl?TYPE=PACSAC>
 - RUNWAY AND TAXIWAY PROTECTION AREAS/ZONES (RSA, ROFA, OFZ, BRL, RVL, RPZ, TOFA), AND APPROACH SURFACES ARE PER FAA ADVISORY CIRCULAR 150/5300-13B.
 - AIRPORT PROPERTY LINE DEPICTS FEE SIMPLE INTERESTS ONLY. EASEMENT AND OTHER AIRPORT PROPERTY INTERESTS ARE DEPICTED ON EXHIBIT 'A', SHEETS #46 THROUGH #55.

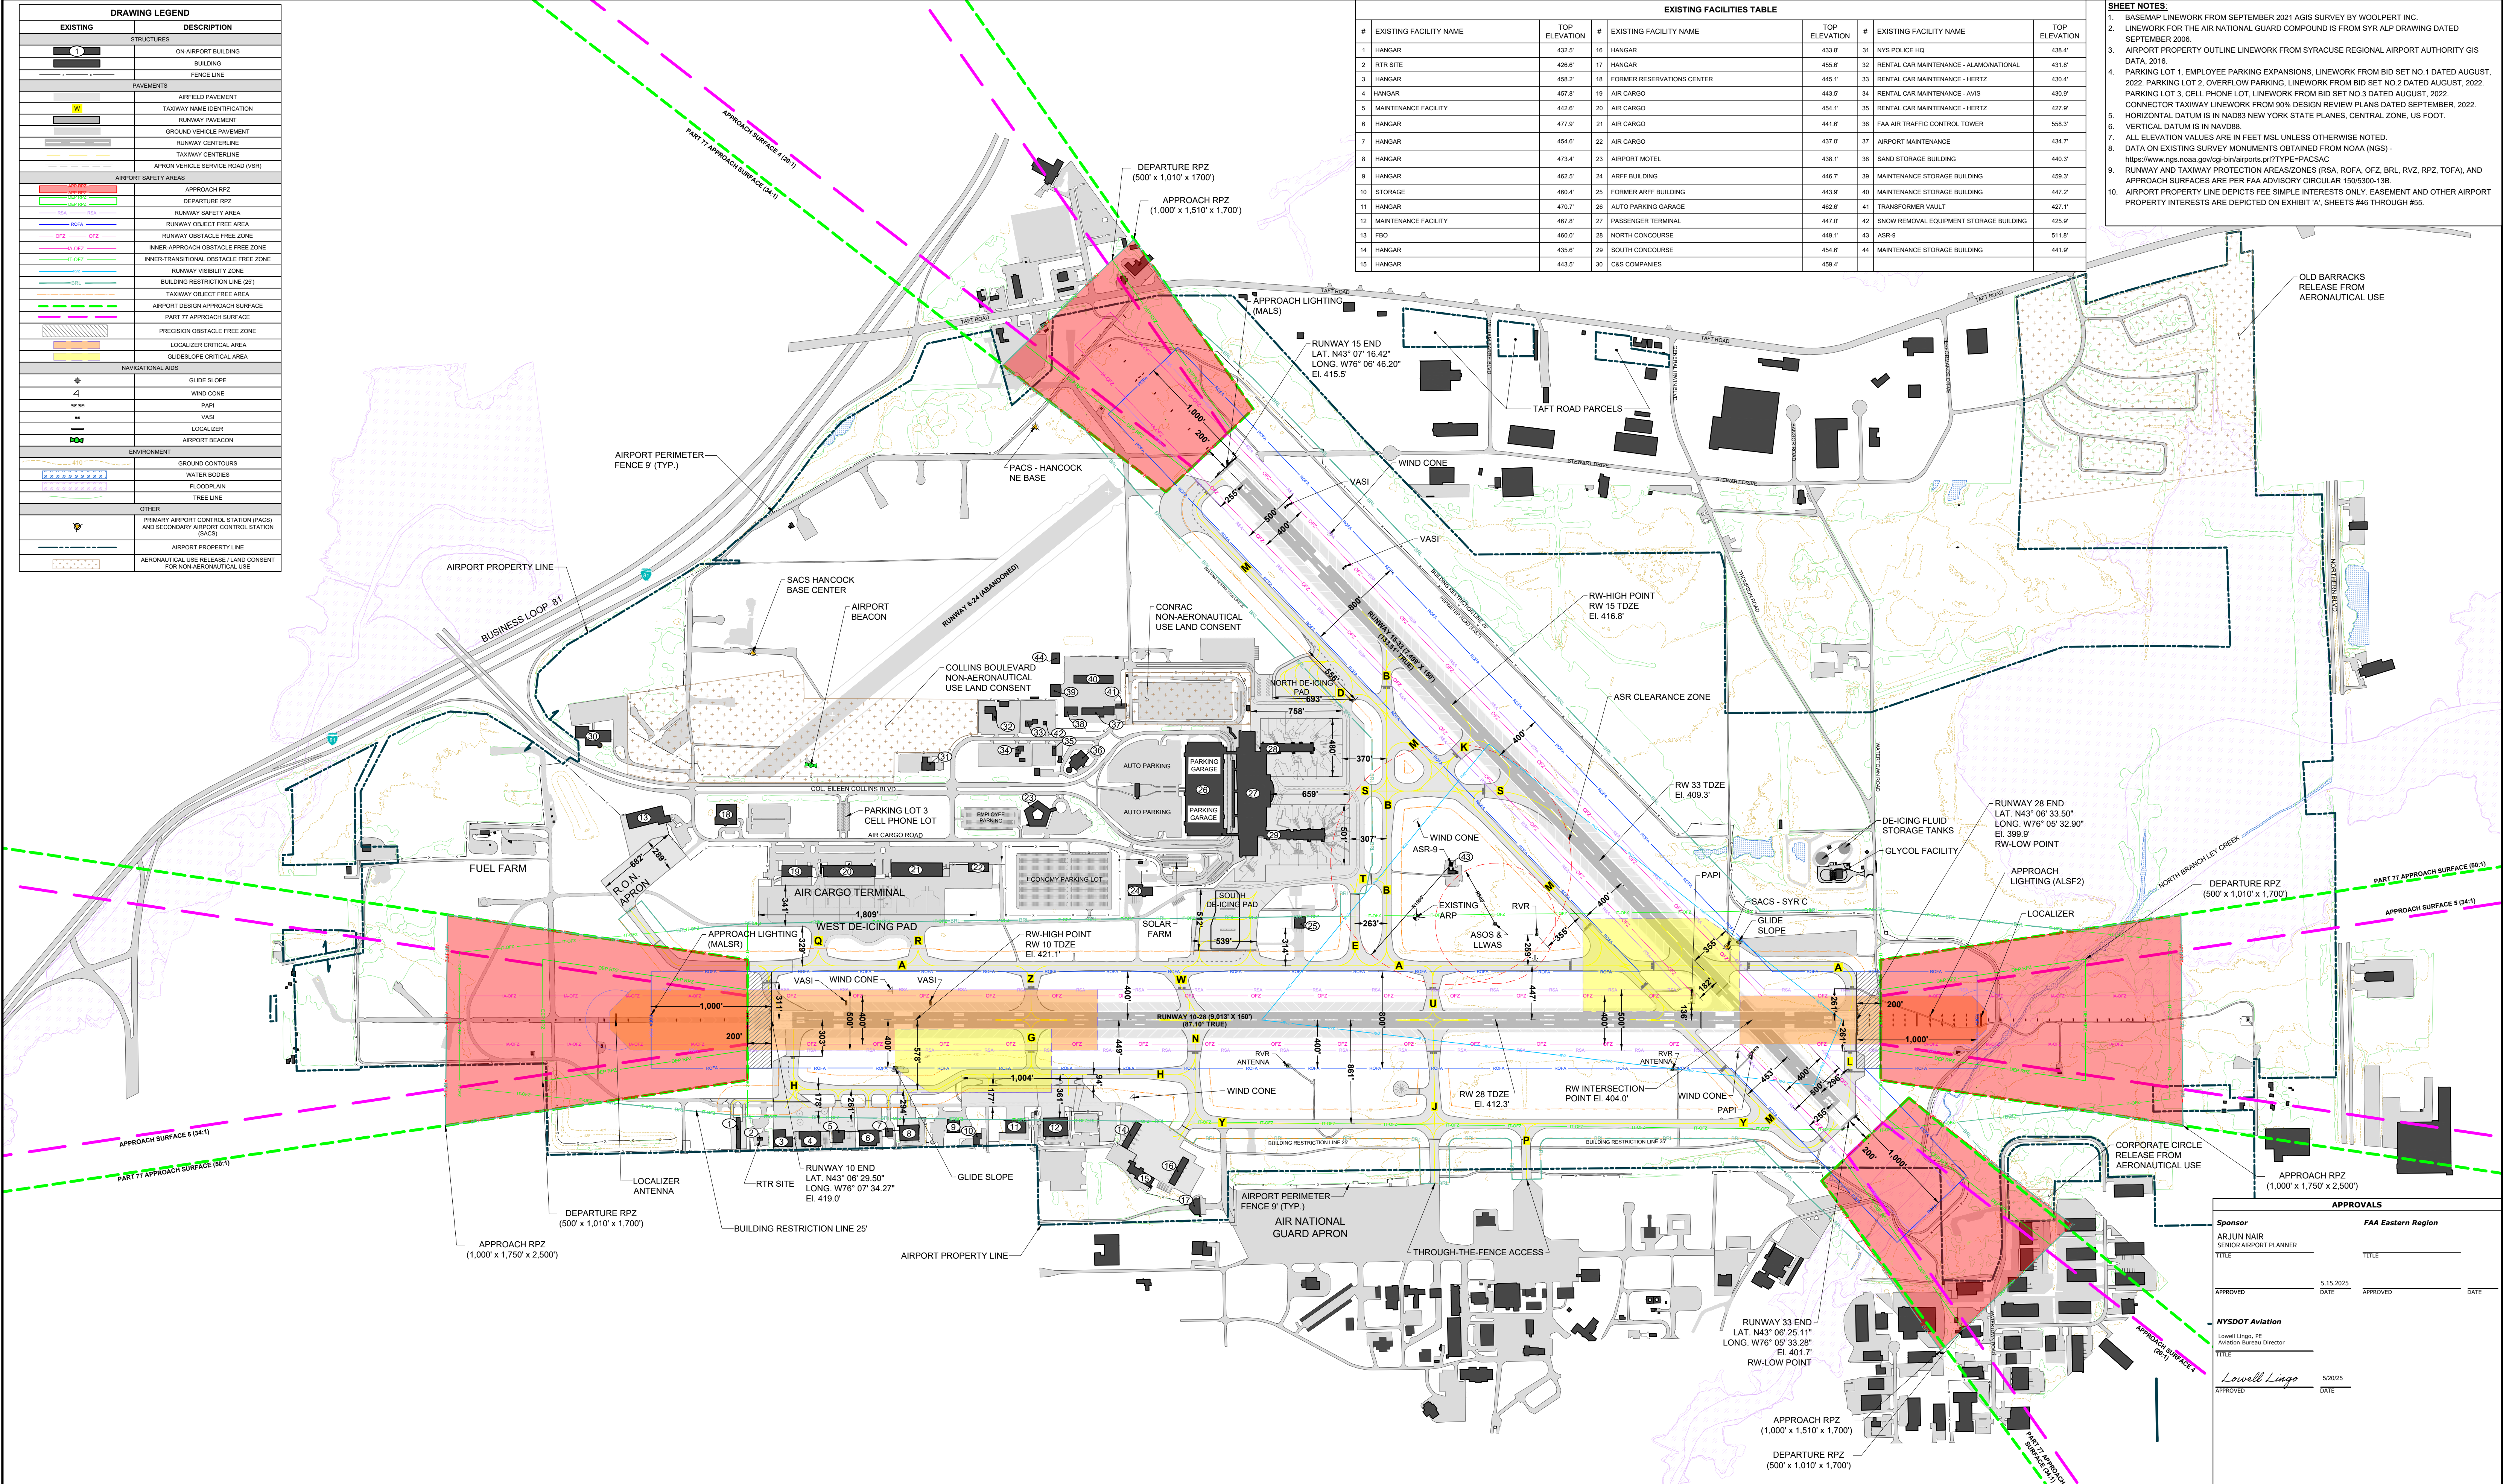

APPROVALS	
Sponsor ARJUN NAIR SENIOR AIRPORT PLANNER TITLE _____	FAA Eastern Region TITLE _____
APPROVED _____ DATE 5.15.2025	APPROVED _____ DATE _____
NYS DOT Aviation Lowell Lingo, PE Aviation Bureau Director TITLE _____	APPROVED _____ DATE 5/20/25

PREPARED BY:



VHB
One Penn Plaza, SUITE 715
NEW YORK, NY 10119
TEL: 631.787.3400 F:
www.vhb.com



DY CONSULTANTS
40 WALL STREET, SUITE 500
NEW YORK, NY 10005
TEL: 212.635.3838 F: 516.625.9816
www.dyconsultants.com

SYRACUSE HANCOCK
INTERNATIONAL AIRPORT

SYR
MASTER
PLAN

REVISIONS

DATE: BY: NOTES:

REVISIONS

DATE: BY: NOTES:


JOB DESCRIPTION:

AIRPORT LAYOUT PLAN

SHEET TITLE:

EXISTING AIRPORT LAYOUT PLAN DRAWING

SCALE

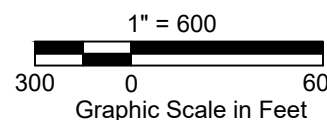

NORTH ARROW

Upward Arrow (True North)

Source: NOAA (NAD83)

Scale: 1"=600'

DRAWN BY: TC DATE: 5/12/2025

CHECKED BY: PT SCALE: 1"=600'

APPROVED BY: DATE

SHEET:

01 OF 56

DRAWING NO: _____